

P/C
Cau Prior 7/17/18
1st R 7/17/18
2nd R
3rd R
B/C

CITY OF BROOK PARK, OHIO

ORDINANCE NO: 11030-2018

INTRODUCED BY: MAYOR GAMMELLA

AN ORDINANCE

APPROVING A PARKING LOT ADDITION AND ALTERATIONS AT
17400 HOLLAND ROAD 'BROOK PARK CITY HALL ADMINISTRATIVE OFFICES"
LOCATED IN THE MUNICIPAL AND BOARD OF EDUCATION ZONE
AND DECLARING AN EMERGENCY

WHEREAS, on July 9, 2018, the Planning Commission approved and referred to Council a request for aesthetic approval for the parking lot addition and alterations at 17400 Holland Road "Brook Park City Hall Administrative Offices", located in the Municipal & Board of Education Zone; and

NOW, THEREFORE, BE IT ORDAINED, by the Council of the City of Brook Park, State of Ohio, that:

SECTION 1: The request for approval for parking lot addition and alterations at 17400 Holland Road, Brook Park, Ohio, in the Municipal & Board of Education Zone is hereby authorized and approved by the Council of the City of Brook Park.

SECTION 2: It is found and determined that all formal actions of this Council concerning and relating to the adoption of this Ordinance were adopted in an open meeting of this Council, and that all deliberations of this Council and of any of its committees that resulted in such formal action were in meetings open to the public in compliance with all legal requirements, including Section 121.22 of the Ohio Revised Code.

SECTION 3: This Ordinance is hereby declared to be an emergency measure immediately necessary for the preservation of the public peace, health, safety and welfare of said City, and for the further reason that it is Council's desire to approve said parking lot addition and alterations at 17400 Holland Road; therefore provided this Ordinance receives the affirmative vote of at least five (5) members elected to Council it shall take effect and be in force immediately upon its

passage and approval by the Mayor; otherwise, from and after the earliest period allowed by law.

PASSED: July 17, 2018

[Signature]
PRESIDENT OF COUNCIL

ATTEST: Michelle Blazak
Clerk of Council

APPROVED: [Signature]
MAYOR

7/18/18
DATE

I HEREBY APPROVE THE WITHIN INSTRUMENT AS TO LEGAL FORM AND CORRECTNESS


[Signature]
DIRECTOR OF LAW

CERTIFICATE

Michelle Blazak, Clerk of Council, of the City of Brook Park, Ohio, do hereby certify that the foregoing is a true and accurate copy of Ordinance/Resolution No. 11030-2018 passed on the 17th day of July 2018 by said council.
Michelle Blazak
Clerk of Council

I, Michelle Blazak, Clerk of Council for the City of Brook Park, State of Ohio, do hereby certify that there is no newspaper of general circulation in the municipality and that publication of the foregoing ordinances/resolutions was made by posting true copies at six of the most public places in said municipality as determined by Ordinance No. 4838-1975; location City Hall 6161 Engle Road, Police Station 17401 Holland Road, #1 Fire Station 5590 Smith Road, #2 Fire Station 22530 Ruple Parkway, #3 Fire Station 17401 Holland Road, Brook Park Library 6165 Engle Road, for a period of fifteen days, commencing July 19, 2018
Michelle Blazak
MICHELLE BLAZAK
Clerk of Council

	Yea	Nay
Stemm	<input checked="" type="checkbox"/>	<input type="checkbox"/>
Mencini	<input checked="" type="checkbox"/>	<input type="checkbox"/>
Orcutt	<input checked="" type="checkbox"/>	<input type="checkbox"/>
Scott	<input checked="" type="checkbox"/>	<input type="checkbox"/>
Burgio	<input checked="" type="checkbox"/>	<input type="checkbox"/>
Polinexter	<input checked="" type="checkbox"/>	<input type="checkbox"/>
Salvatore	<input checked="" type="checkbox"/>	<input type="checkbox"/>

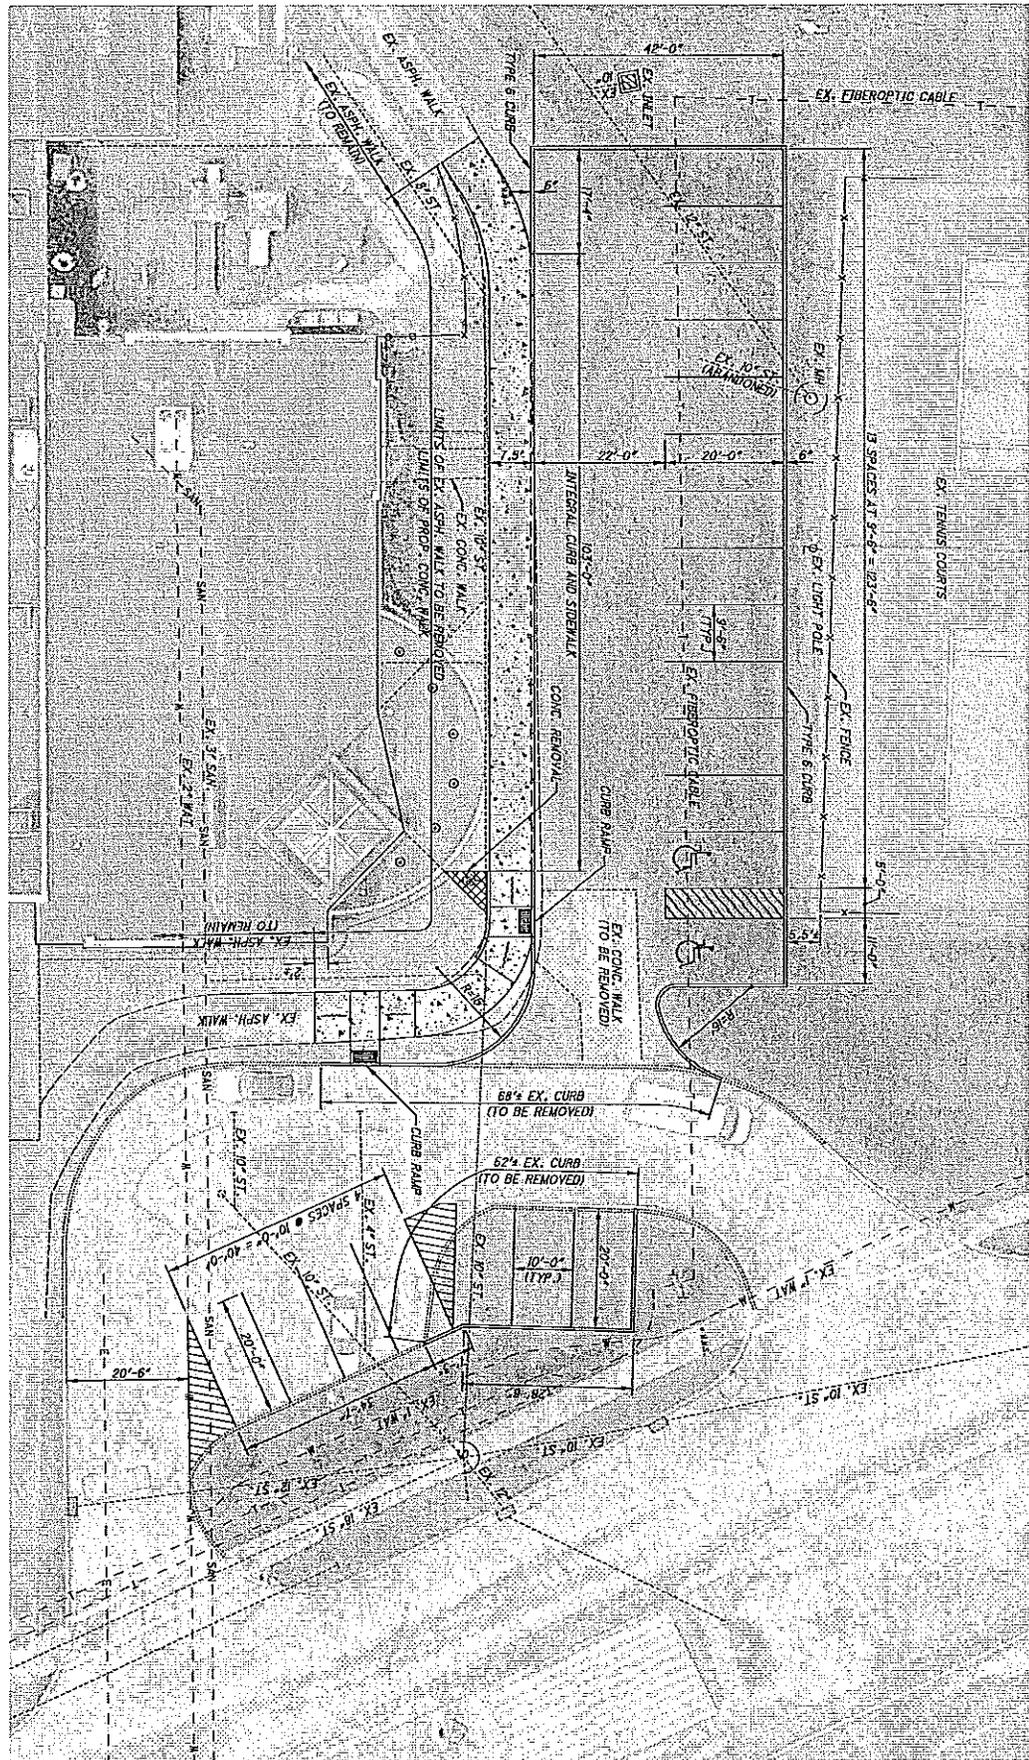

CONTRACT 1707

ADMINISTRATION PARKING LOT
SITE LAYOUT PLAN

CALCULATED	0
VMG	10
CHECKED	20

HORIZONTAL SCALE IN FEET